
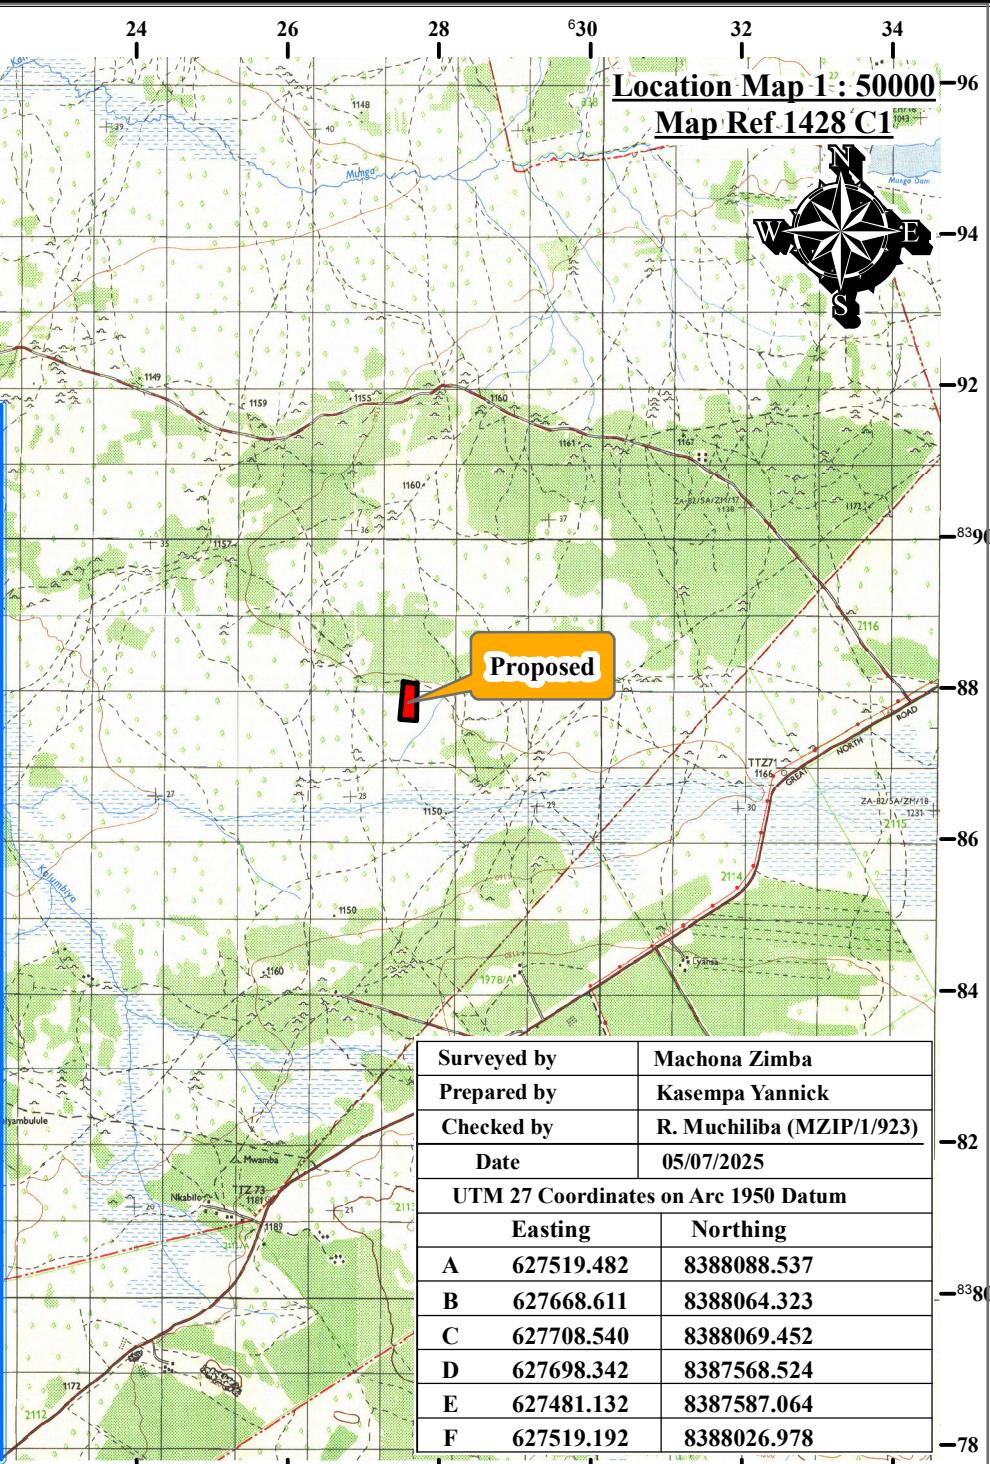


Proposed Site Plan
For Dwayne Edward Tilleman
In Chief Liteta's Chieftdom
Chibombo District
Central Province
Scale 1 : 5000

Location Map 1 : 50000
Map Ref 1428 C1

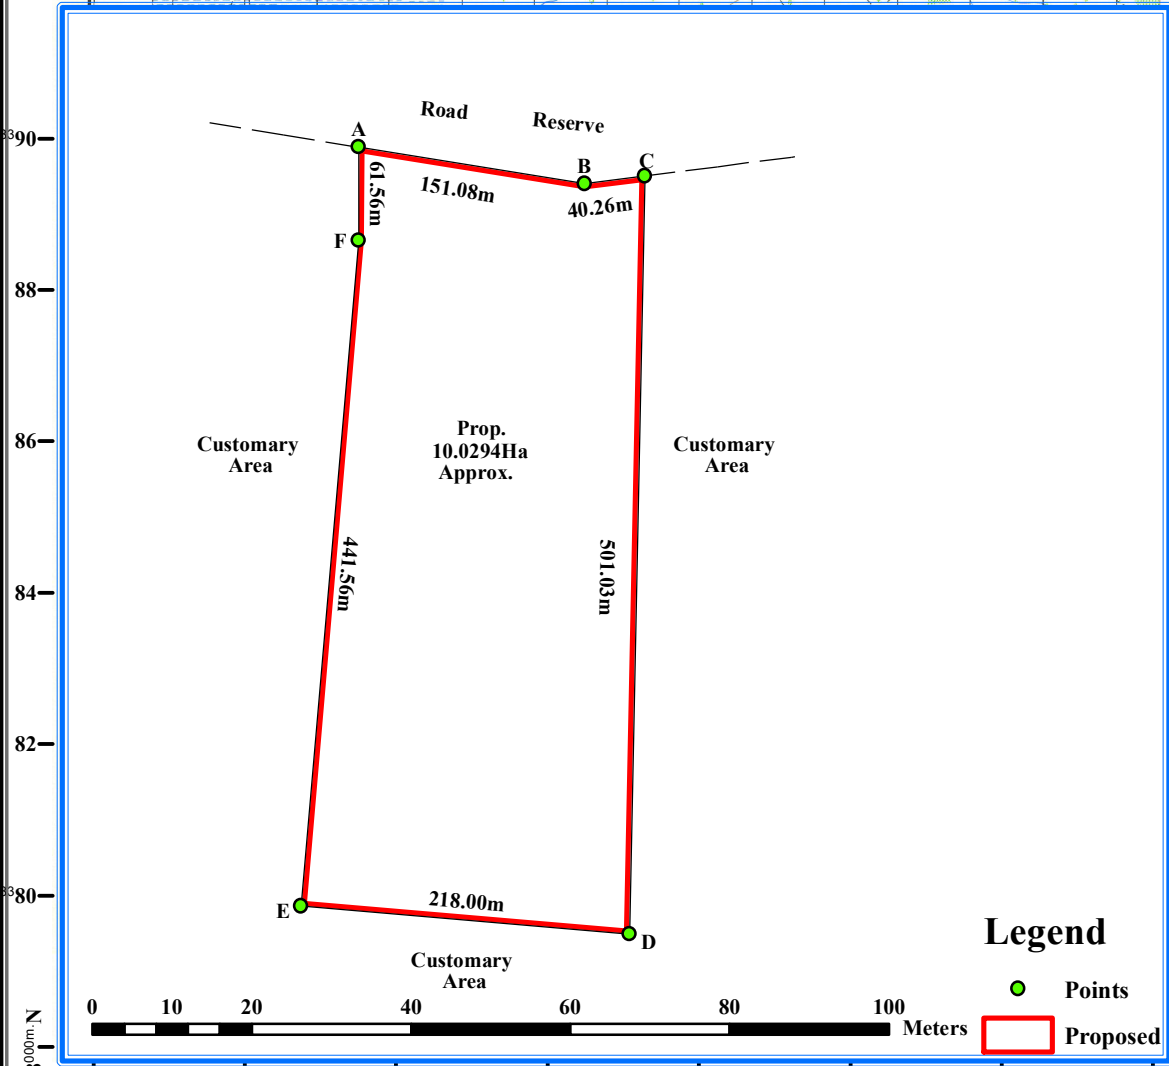

Legend

- Points
- Proposed

Surveyed by	Machona Zimba
Prepared by	Kasempa Yannick
Checked by	R. Muchiliba (MZIP/1/923)
Date	05/07/2025
UTM 27 Coordinates on Arc 1950 Datum	
Easting	Northing
A	627519.482 8388088.537
B	627668.611 8388064.323
C	627708.540 8388069.452
D	627698.342 8387568.524
E	627481.132 8387587.064
F	627519.192 8388026.978